


FACE VIEW

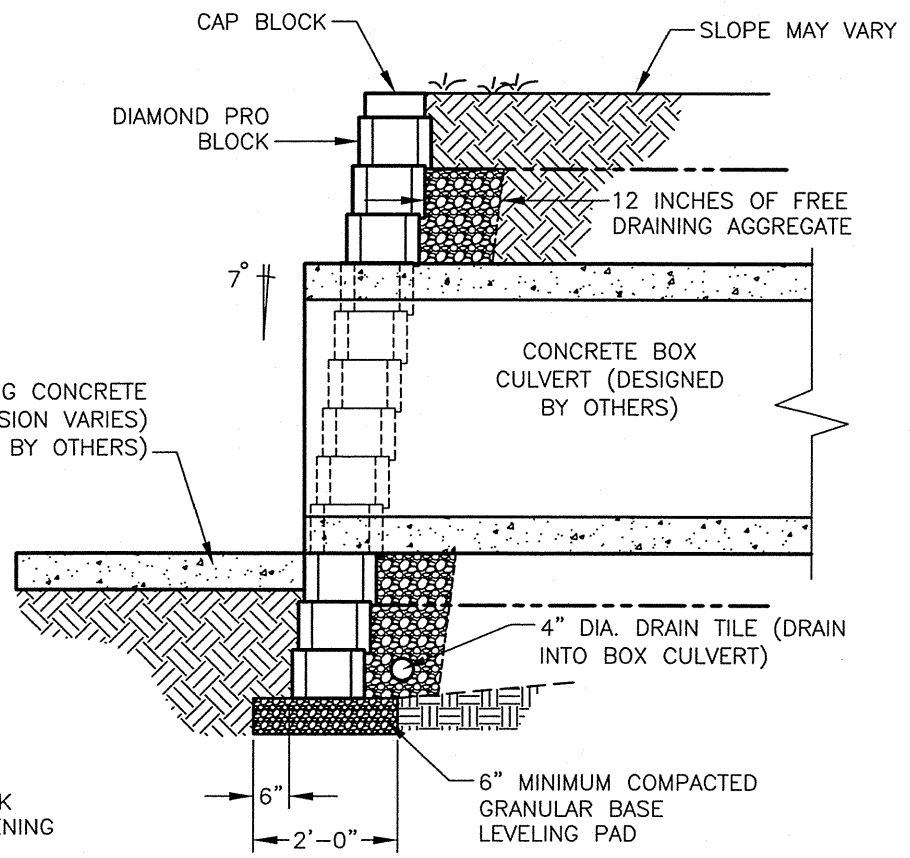

SIDE VIEW

X
WX
**ANCHOR DIAMOND PRO™
BOX CULVERT THROUGH WALL**
 (NOT TO SCALE)



These graphical representations are intended for preliminary design purposes only, and are not to be used for construction without the signature of a registered professional engineer.

All information herein © 2005 Anchor Wall Systems

Drawn By: AWS
 Date: 4/26/2005
 Scale: NTS

Drawing Title: **ANCHOR DIAMOND PRO
BOX CULVERT THRU WALL**
 Project Information: ANCHOR RETAINING WALL SYSTEMS
 TYPICAL WALL DETAILS